

JENDOCO REAL ESTATE

Parkway West Business Park

811 Parkway View Drive

3,380 Total Square Feet 906 Square Feet of Finished Office









MAIN FEATURES

-Clear Height: 16ft. Above finished floor to

underside of structural steel -Exterior: Insulated wall panel

-Glass wall system at offices

UTILITIES

Electric: 120/208 volt, three phase four wire

Natural Gas: Equitable

Water & Sewage: Robinson Twp.


MISCELLANEOUS

Ample truck access and maneuvering 4 ft. high loading docks 24 hour, 7 day a week access







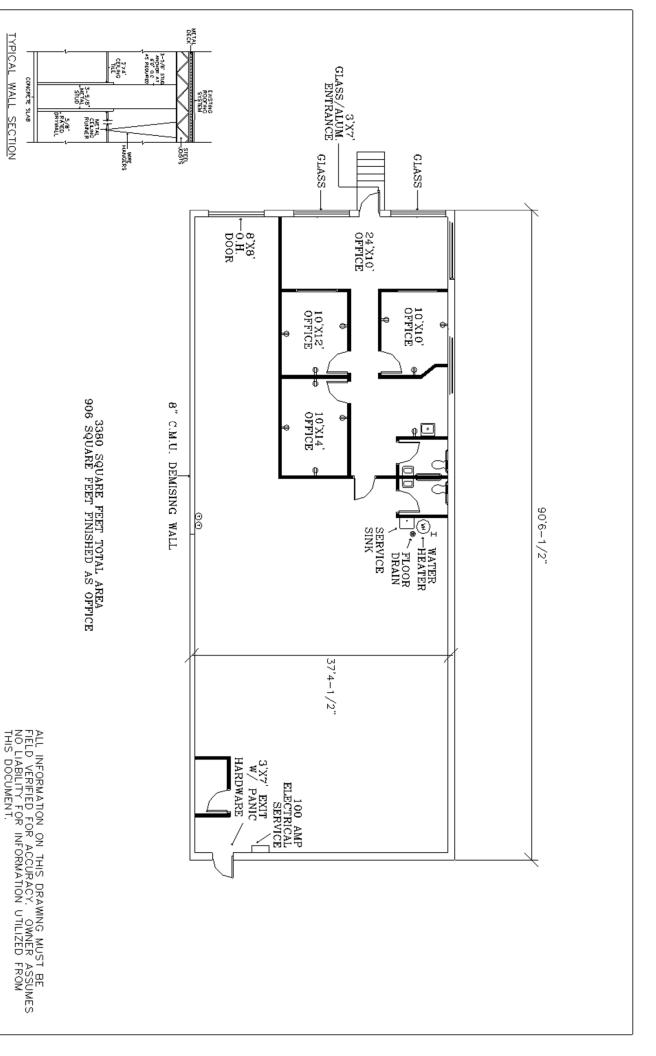



TYPICAL WALL SECTION

CONCRETE SLAB

PITTSBURGH BUSINESS PARKS

CAD Design Team

2000 Lincoln Road Pittsburgh, PA 15235

Phone: (412) 361 -Fax: (412) 361 -4509 4790

> SCALE: PARKWAY 1/8"=1'0" APPROVED BY:
> PARKWEST ASSOC. WEST IND. DRAWN BY: RVL PARK

PW - 811REVISED 2/9/95

DATE:

8-2-93

AVAILABLE

NORTH